
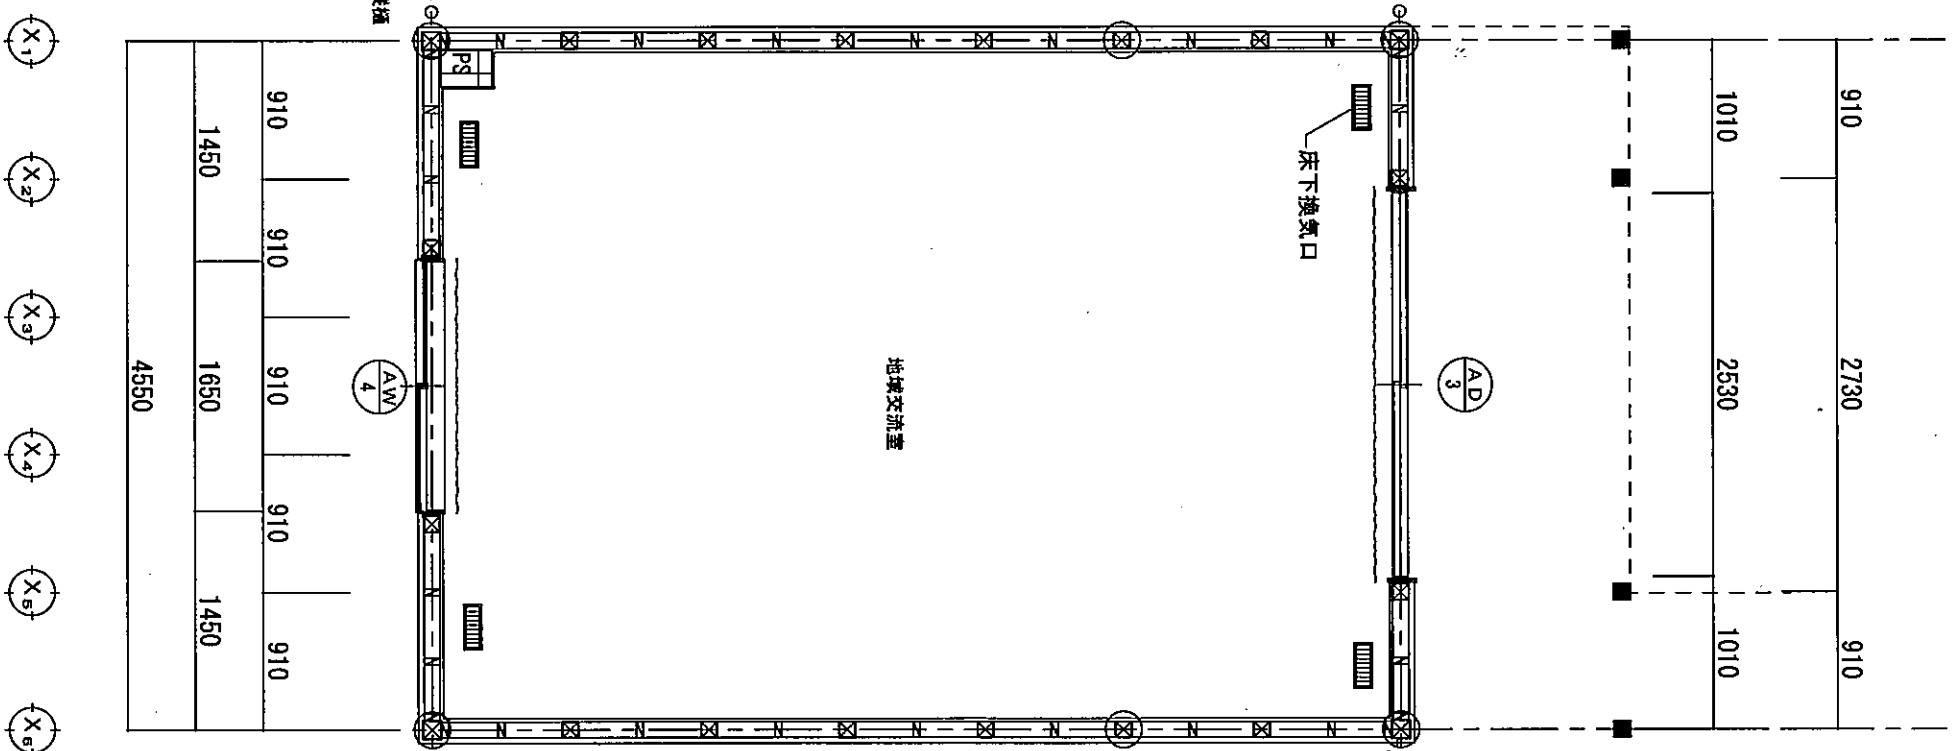


Y₈ Y₇ Y₆ Y₅ Y₄ Y₃ Y₂ Y₁

.6370						
910	910	910	910	910	910	910

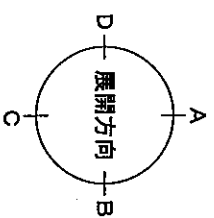

1 階平面図

4.55 × 6.37 = 28.98m²